






REAR ELEVATION FACING NORTH. SCALE 1:100

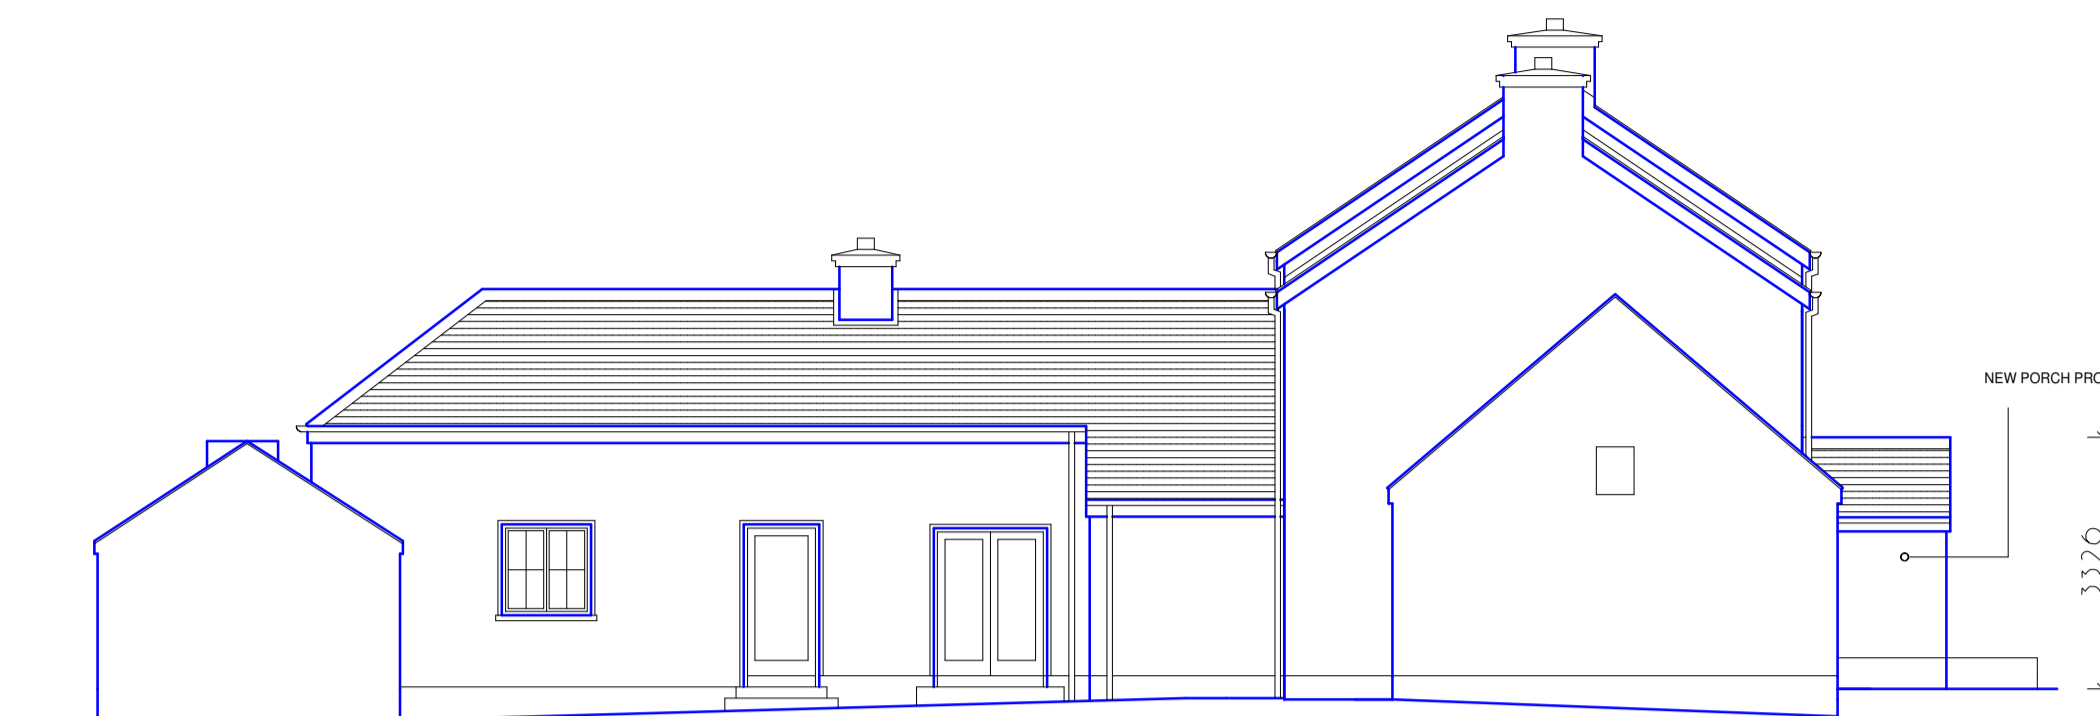


SIDE ELEVATION FACING WEST. SCALE 1:100

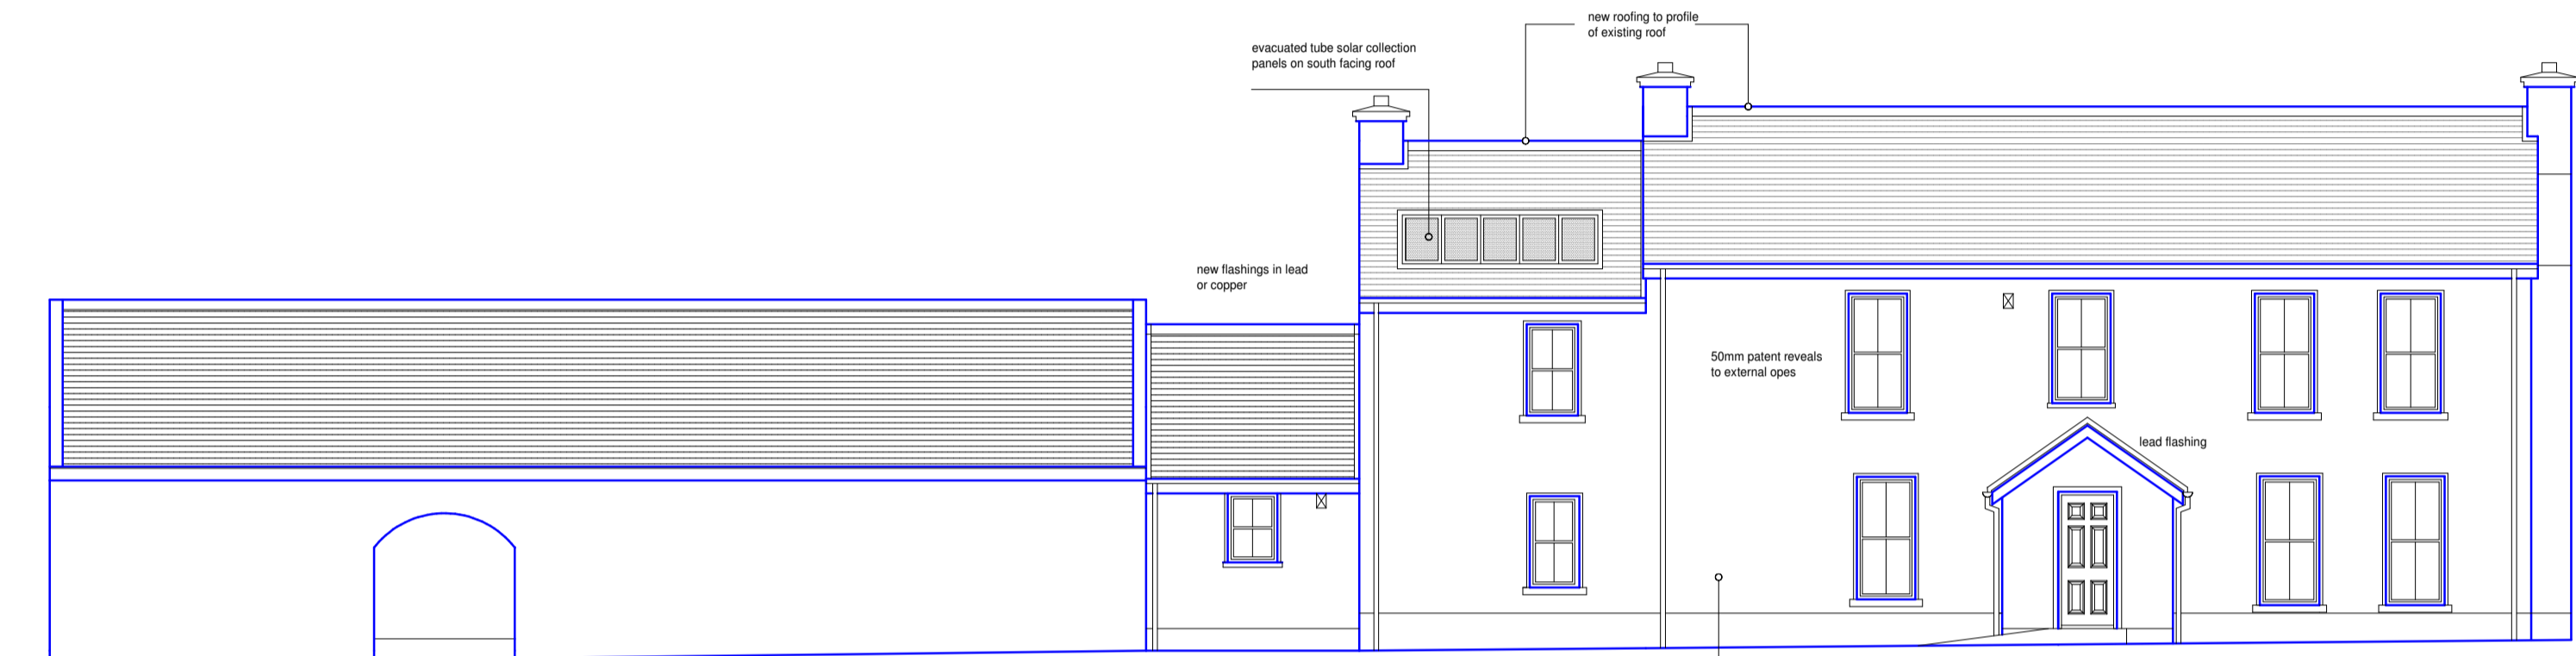

FRONT ELEVATION FACING SOUTH. SCALE 1:100

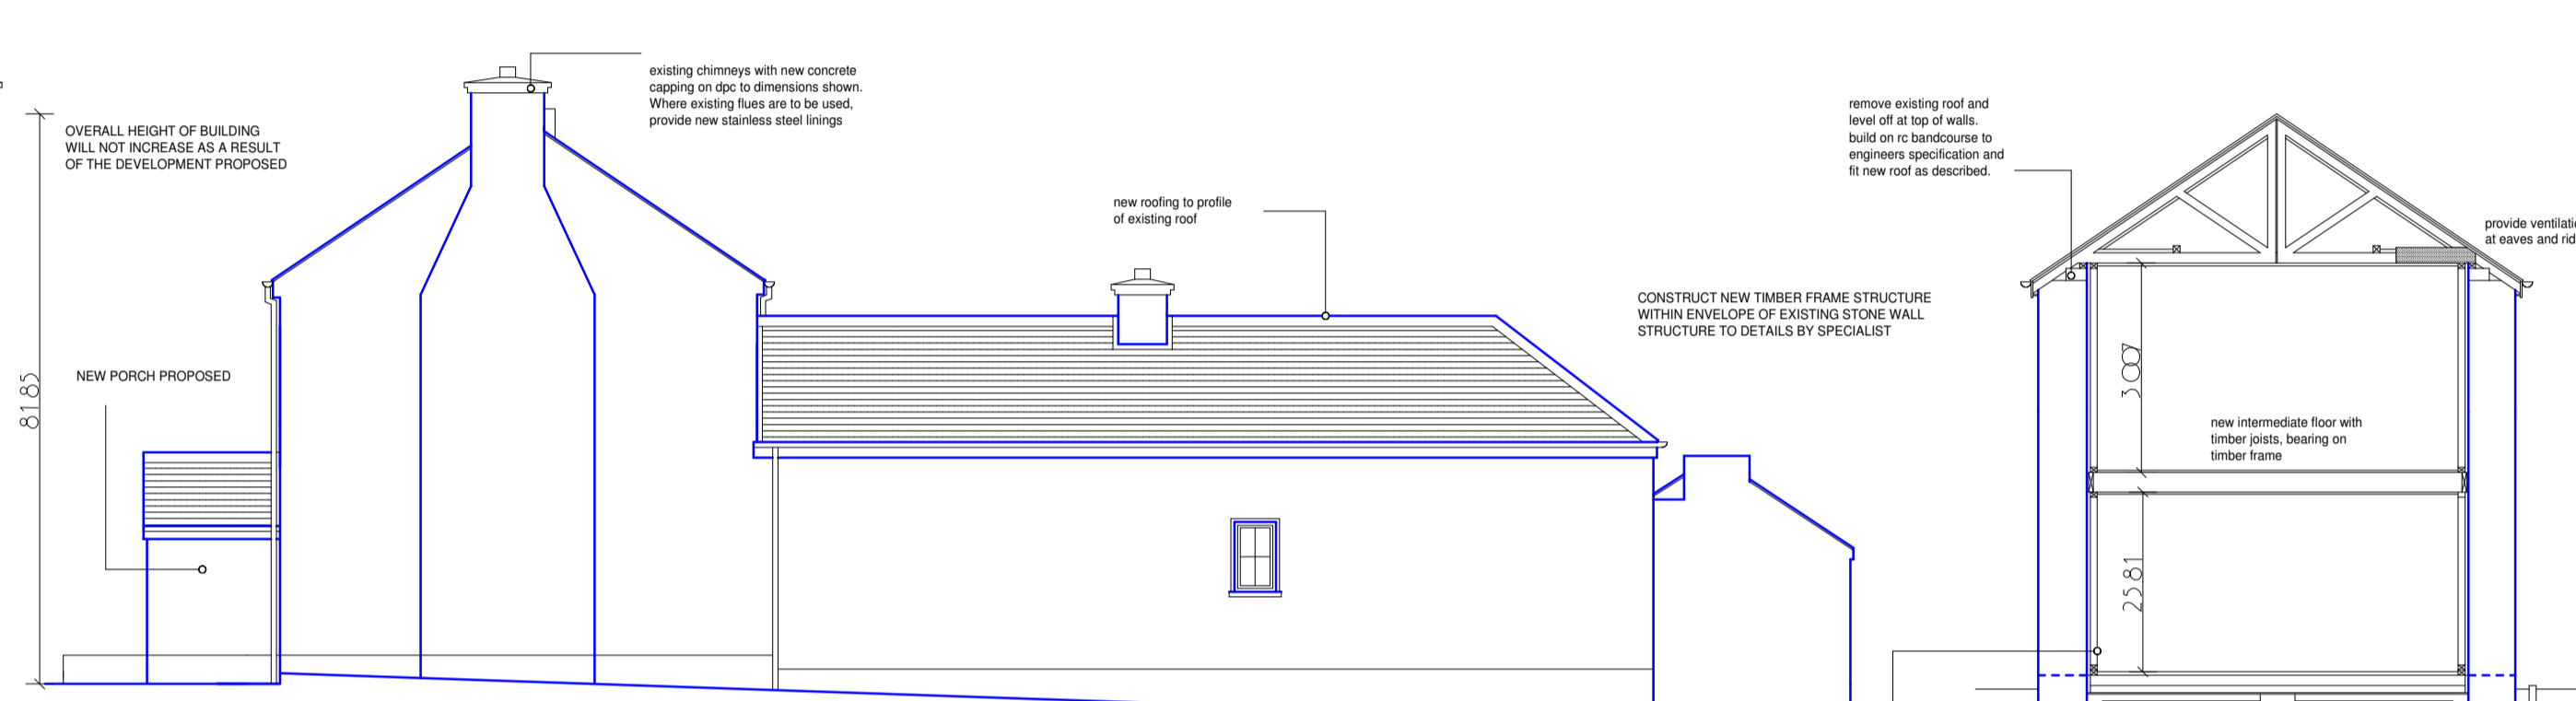


SIDE ELEVATION FACING EAST. SCALE 1:100

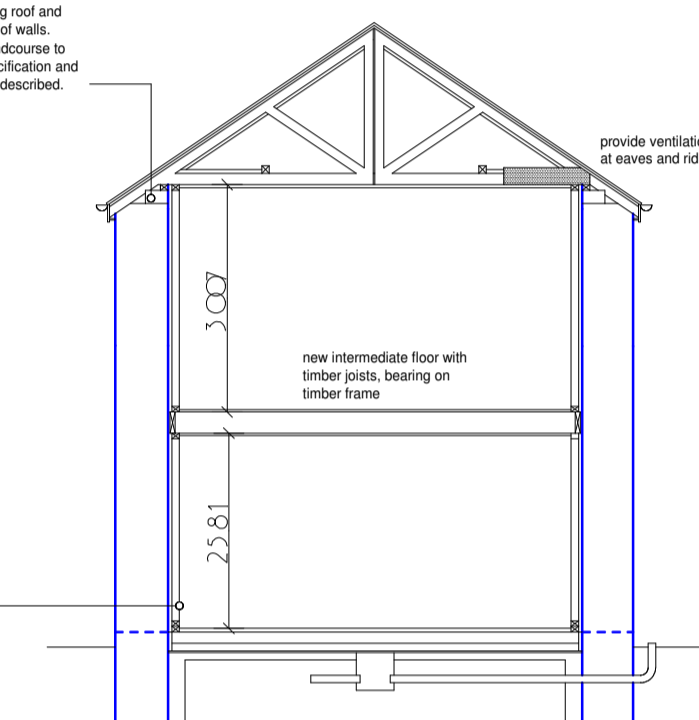


SECTION THROUGH BUILDING SCALE 1:100

New concrete ground floors with 50mm screed on 150 concrete slab, 100mm Kingspan Kooltherm K18 insulation on rafters, barrier dam and sand darning. Stone fill as required. Perimeter insulation, 40mm

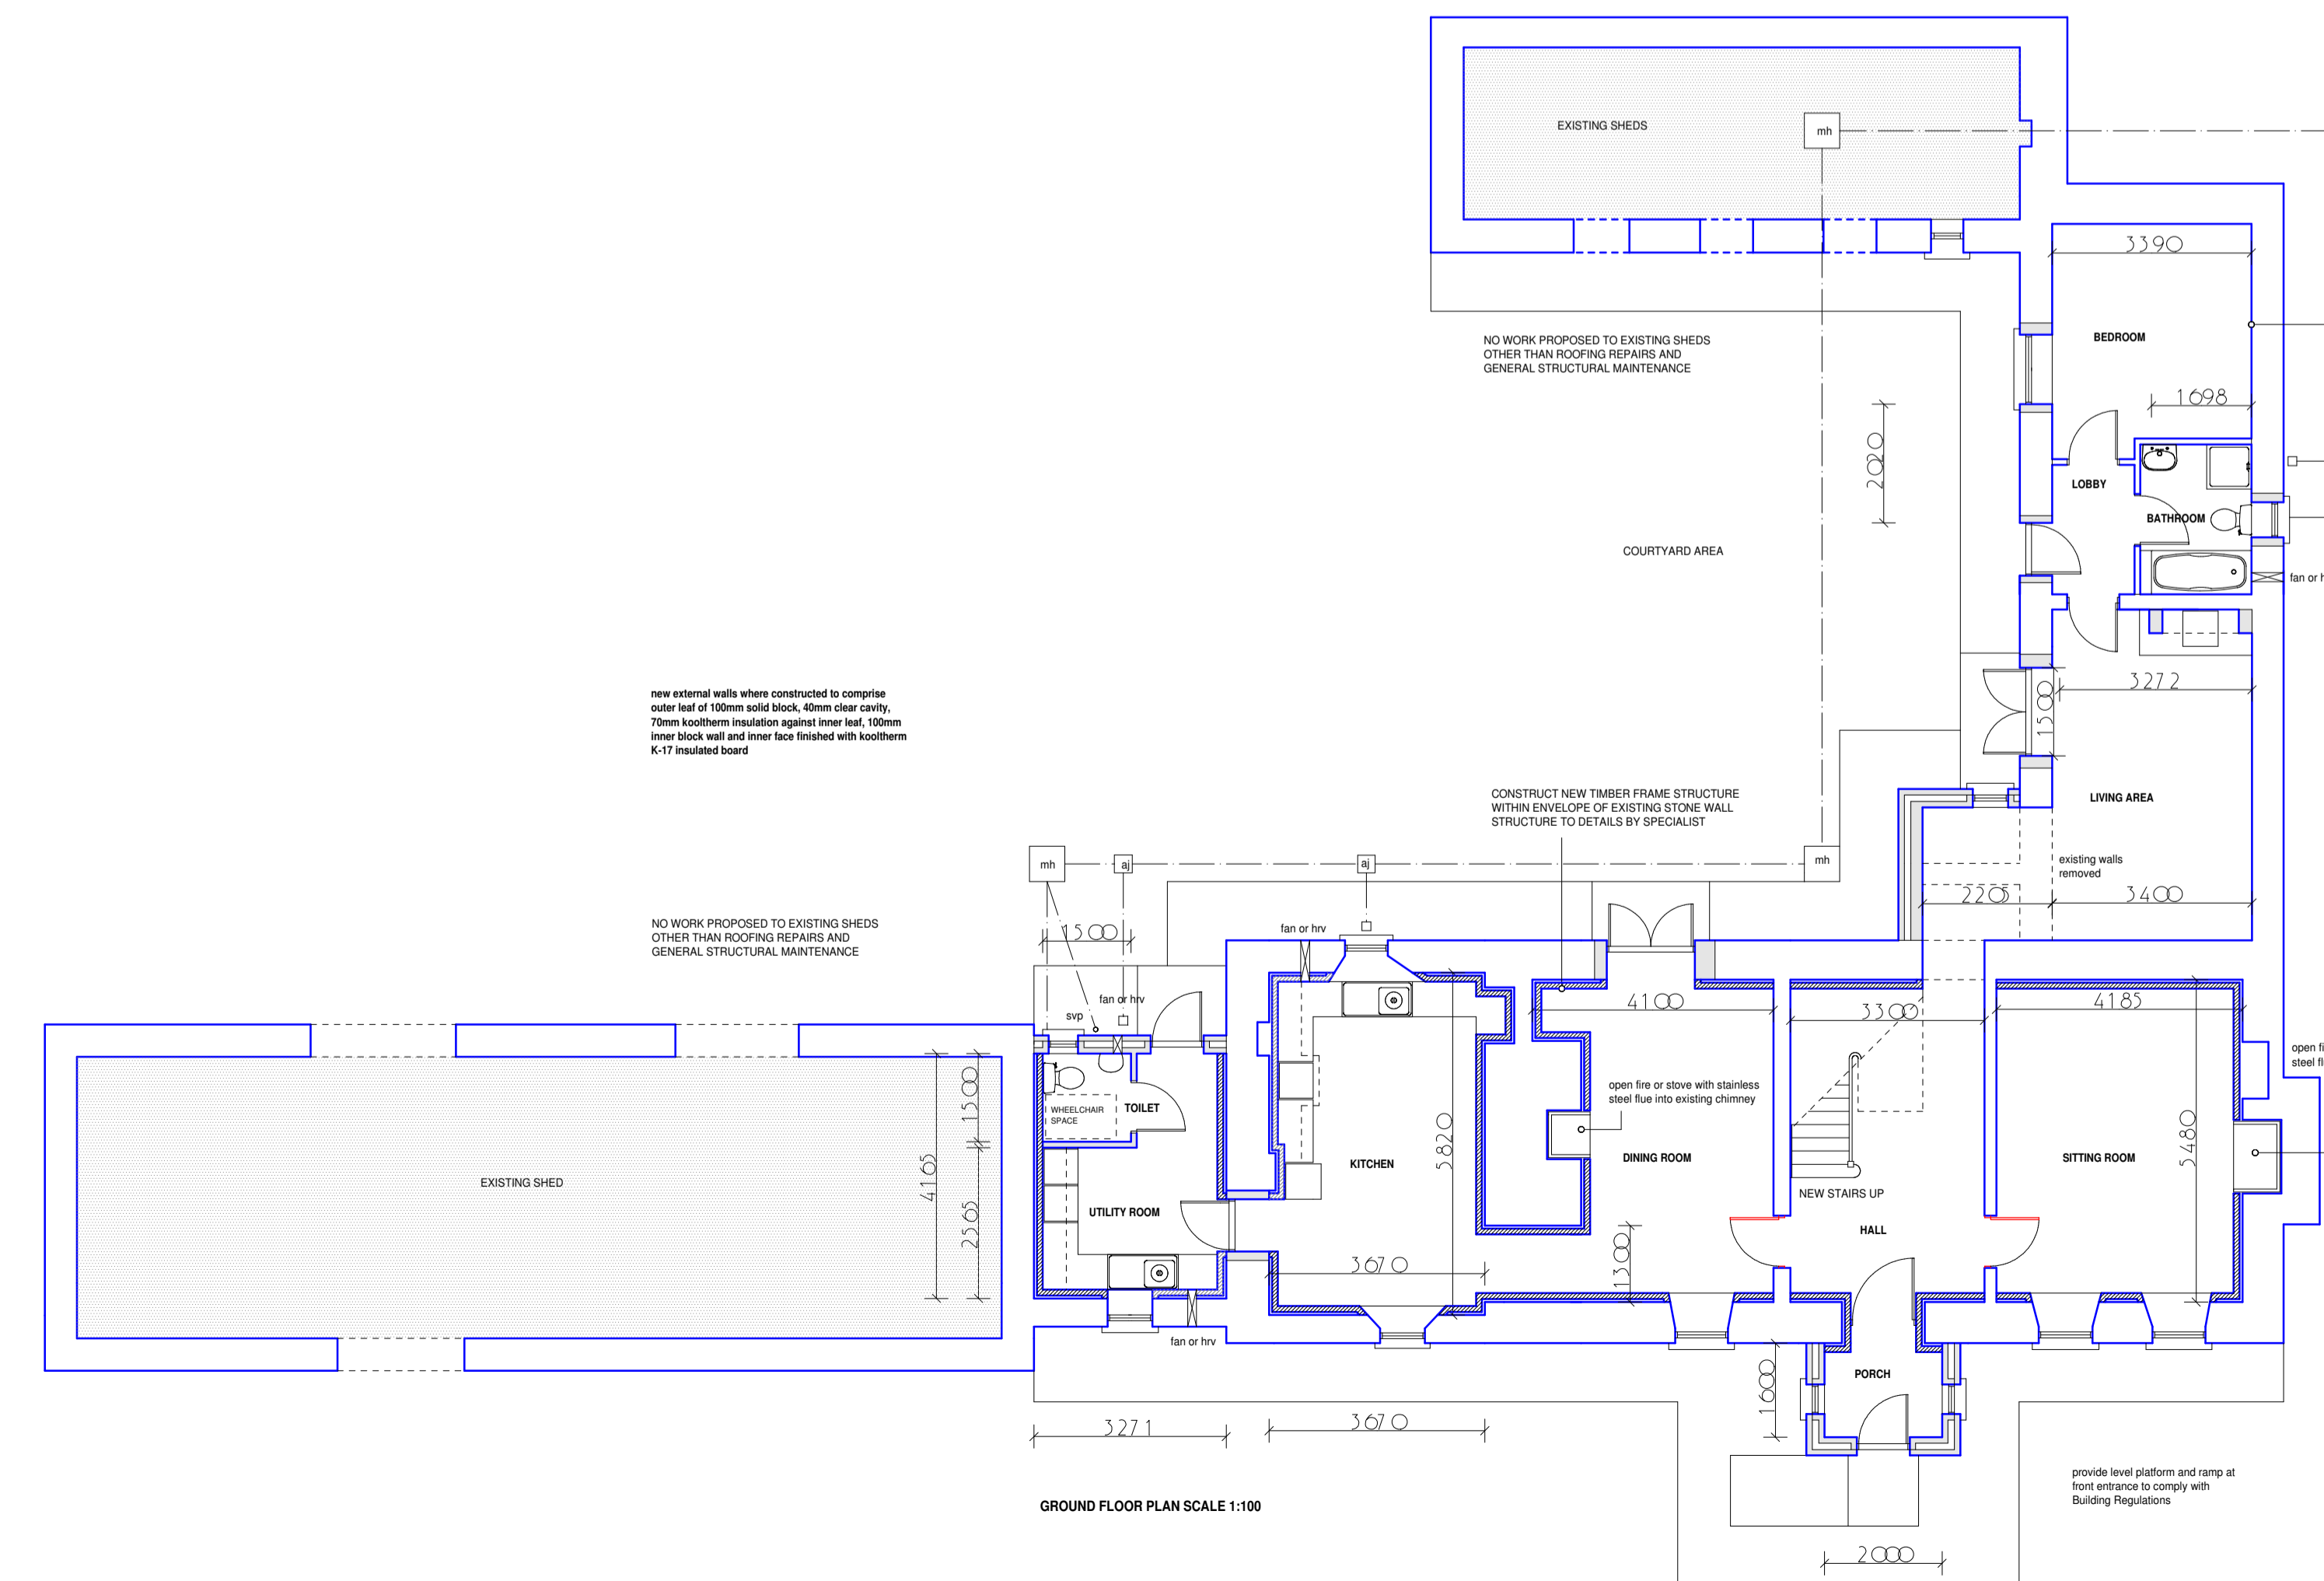

GROUND FLOOR PLAN SCALE 1:100

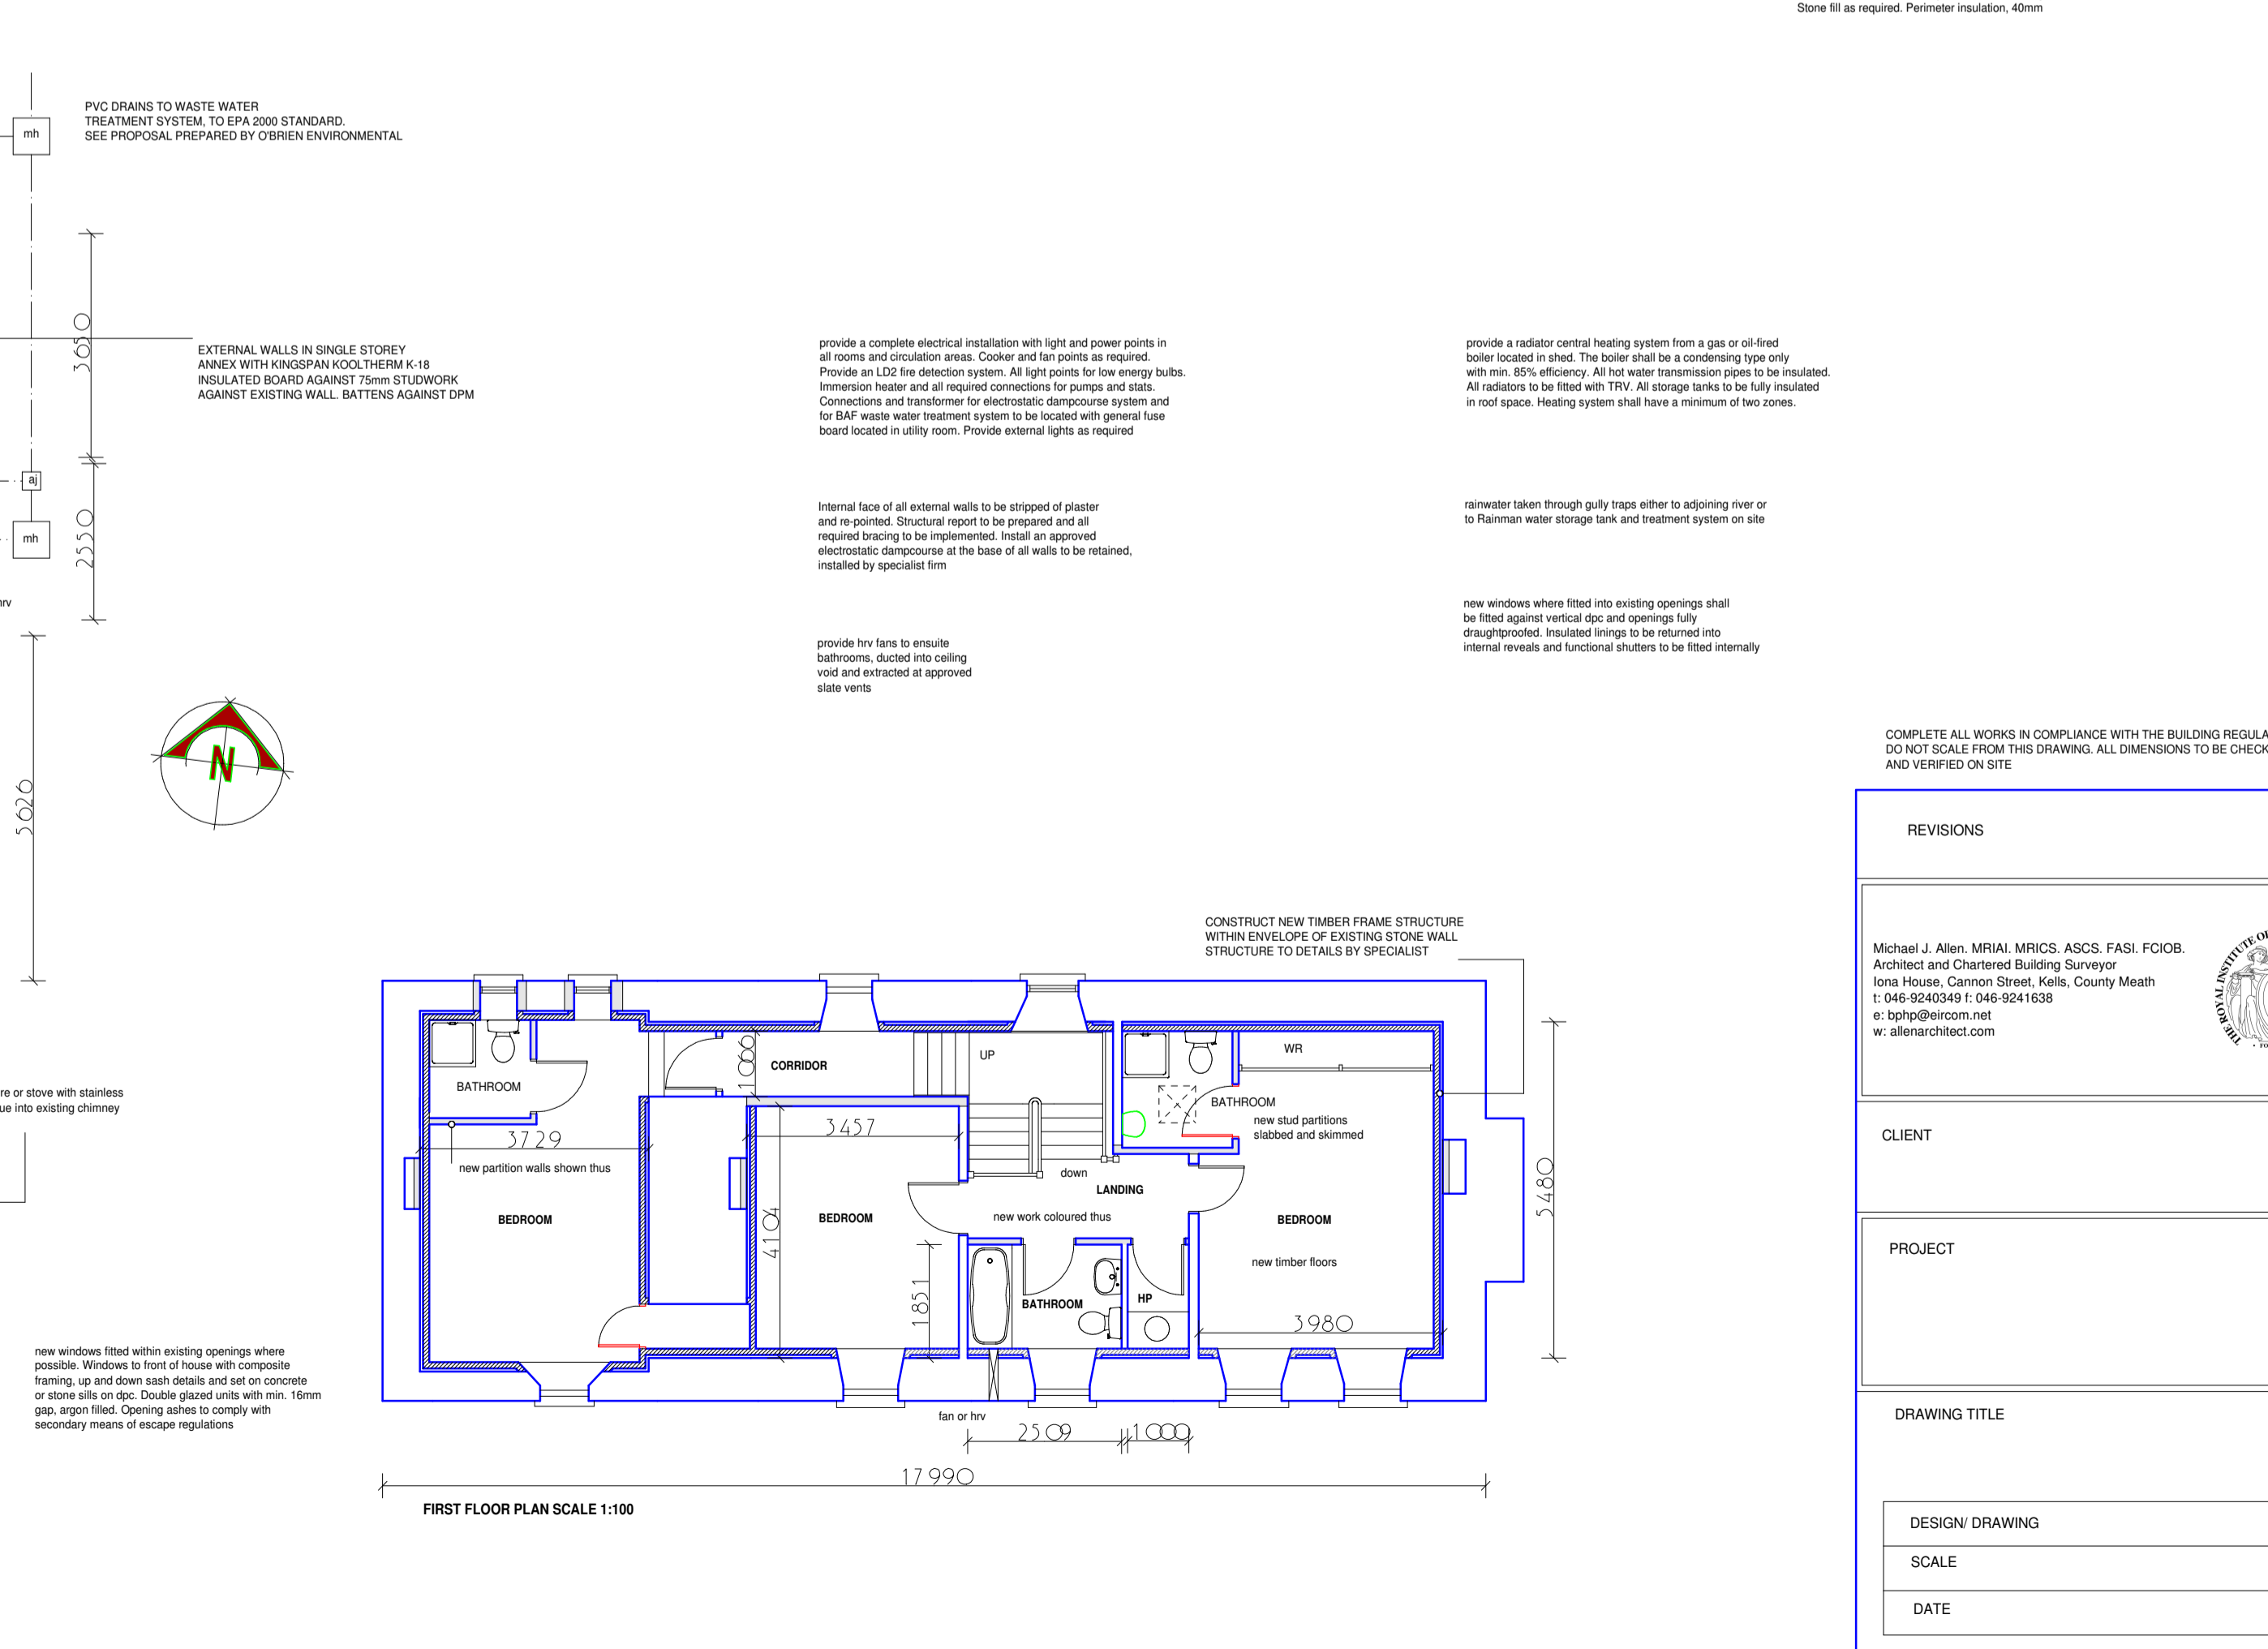

FIRST FLOOR PLAN SCALE 1:100

COMPLETE ALL WORKS IN COMPLIANCE WITH THE BUILDING REGULATIONS DO NOT SCALE FROM THIS DRAWING. ALL DIMENSIONS TO BE CHECKED AND VERIFIED ON SITE.

REVISIONS	

Michael J. Allen, MR, IA, MRICS, ASCS, FASCI, FCIOB, Architect and Chartered Building Surveyor Iona House, Cannon Street, Kells, County Meath t: 046-9240349 f: 046-9241638 e: info@mjarchitect.com w: mjarchitect.com	
CLIENT	
PROJECT	
DRAWING TITLE	
DESIGN DRAWING	
SCALE	
DATE	
DRAWING FILE NO.	