

Michael J. Allen, MRAM, MRICS, ASCS, FASl, FIOB, CEM
 Architect and Chartered Building Surveyor
 One House, Cannon Street, Killybeggs, County Meath
 T: 046 824249 F: 046 8241938
 e: info@allenarchitect.com
 w: allenarchitect.com



CLIENT

PROJECT


DRAWING TITLE

DESIGN DRAWING

SCALE

DATE

DRAWING FILE NO.

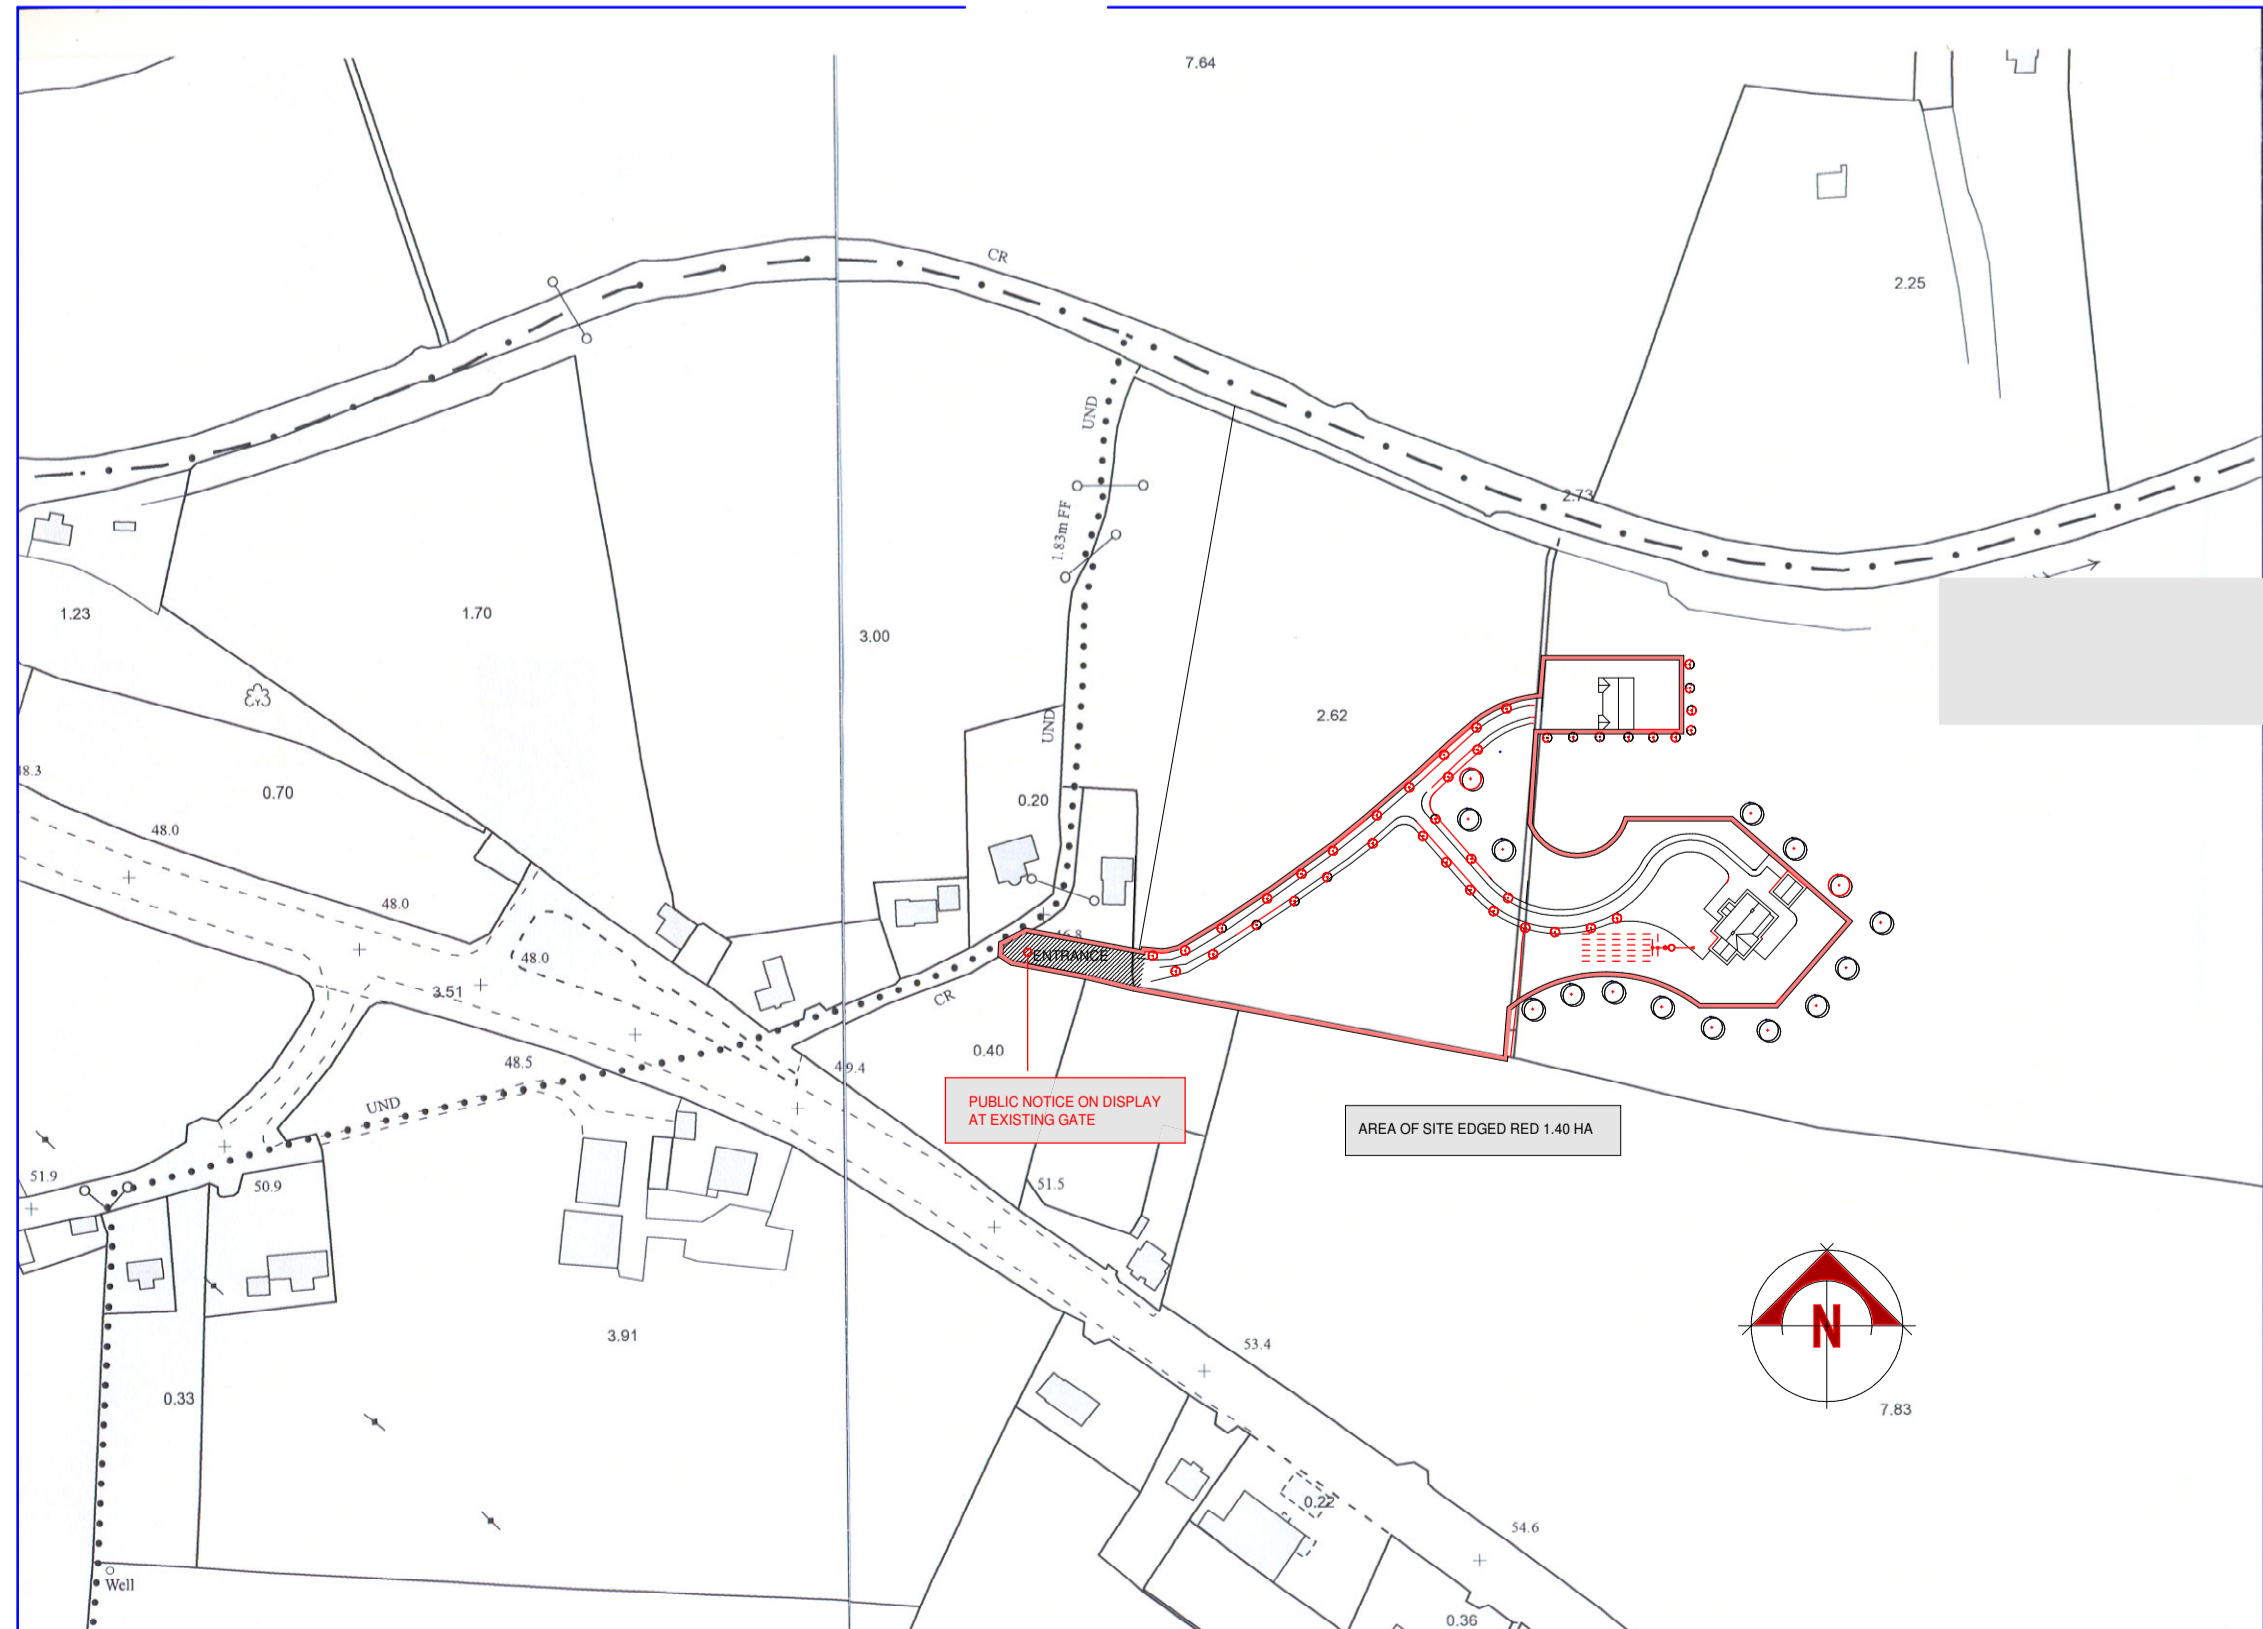

ORDNANCE SURVEY (IRELAND) LICENSE NUMBER 10/00659